

SRS8879P



Apartment in Finestrat

€430,000



2



2





75m²





N/A



Luxury New Build Apartments and Townhouses in Sierra Cortina ResortDiscover an exclusive new residential development of luxury apartments and townhouses located in the prestigious Sierra Cortina Resort, one of the most desirable residential areas on the Costa Blanca North. Surrounded by mountains and Mediterranean landscapes, this gated community with 24 hour security offers pr...(Ask for More Details!)

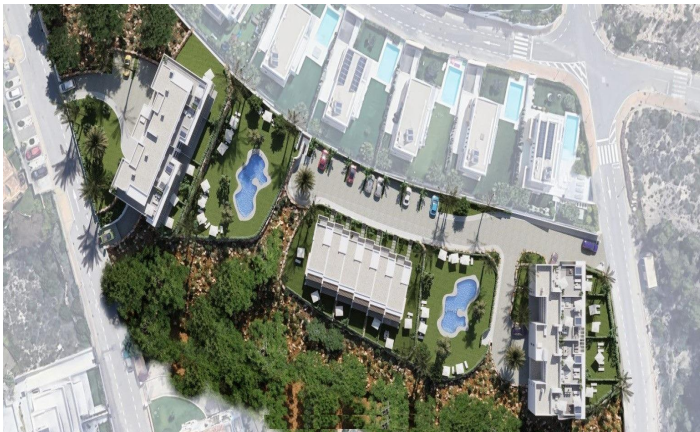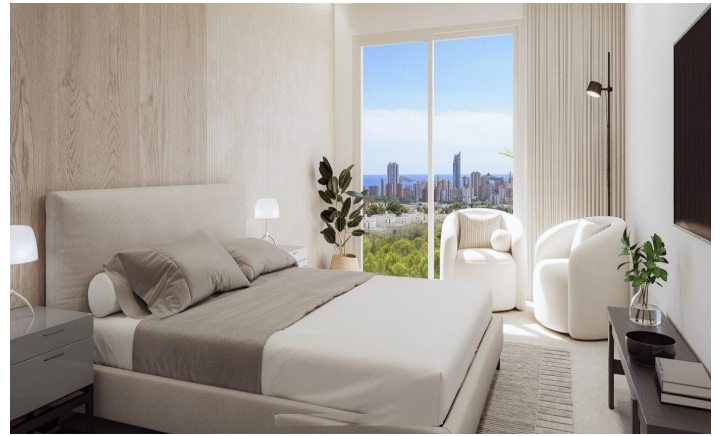

Bloque II - Vivienda 5

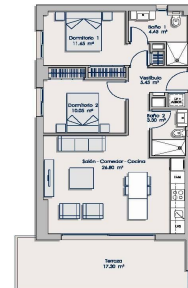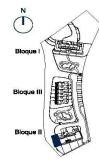

Planta Primera

Superficie cerrada de vivienda:	75,40 m ²
Superficie terraza oculta:	18,85 m ²
Superficie terraza descubierta:	8,95 m ²
Superficie áreas comunes:	102,80 m ²
Superficie cubierta total:	79,20 m ²

Escala: 1:100
 0m 2m 4m 7m

© 2024 FUTURE DEVELOPMENT INFORMATION. TODA SUJETA A LA ADOCIÓN DE MEDIDAS CORRECTIVAS Y ORDENES DE LA DIRECCIÓN INSPECTIVA. ALL FLOOR PLANS ARE FOR ILLUSTRATION PURPOSES ONLY. ALL SPECIFICATIONS HEREIN MAY BE SUBJECT TO CHANGE.

